


PROPERTY MAPS


WISCASSET

MAINE

**PREPARED BY
JOHN E. O'DONNELL & ASSOCIATES
AUBURN, MAINE**

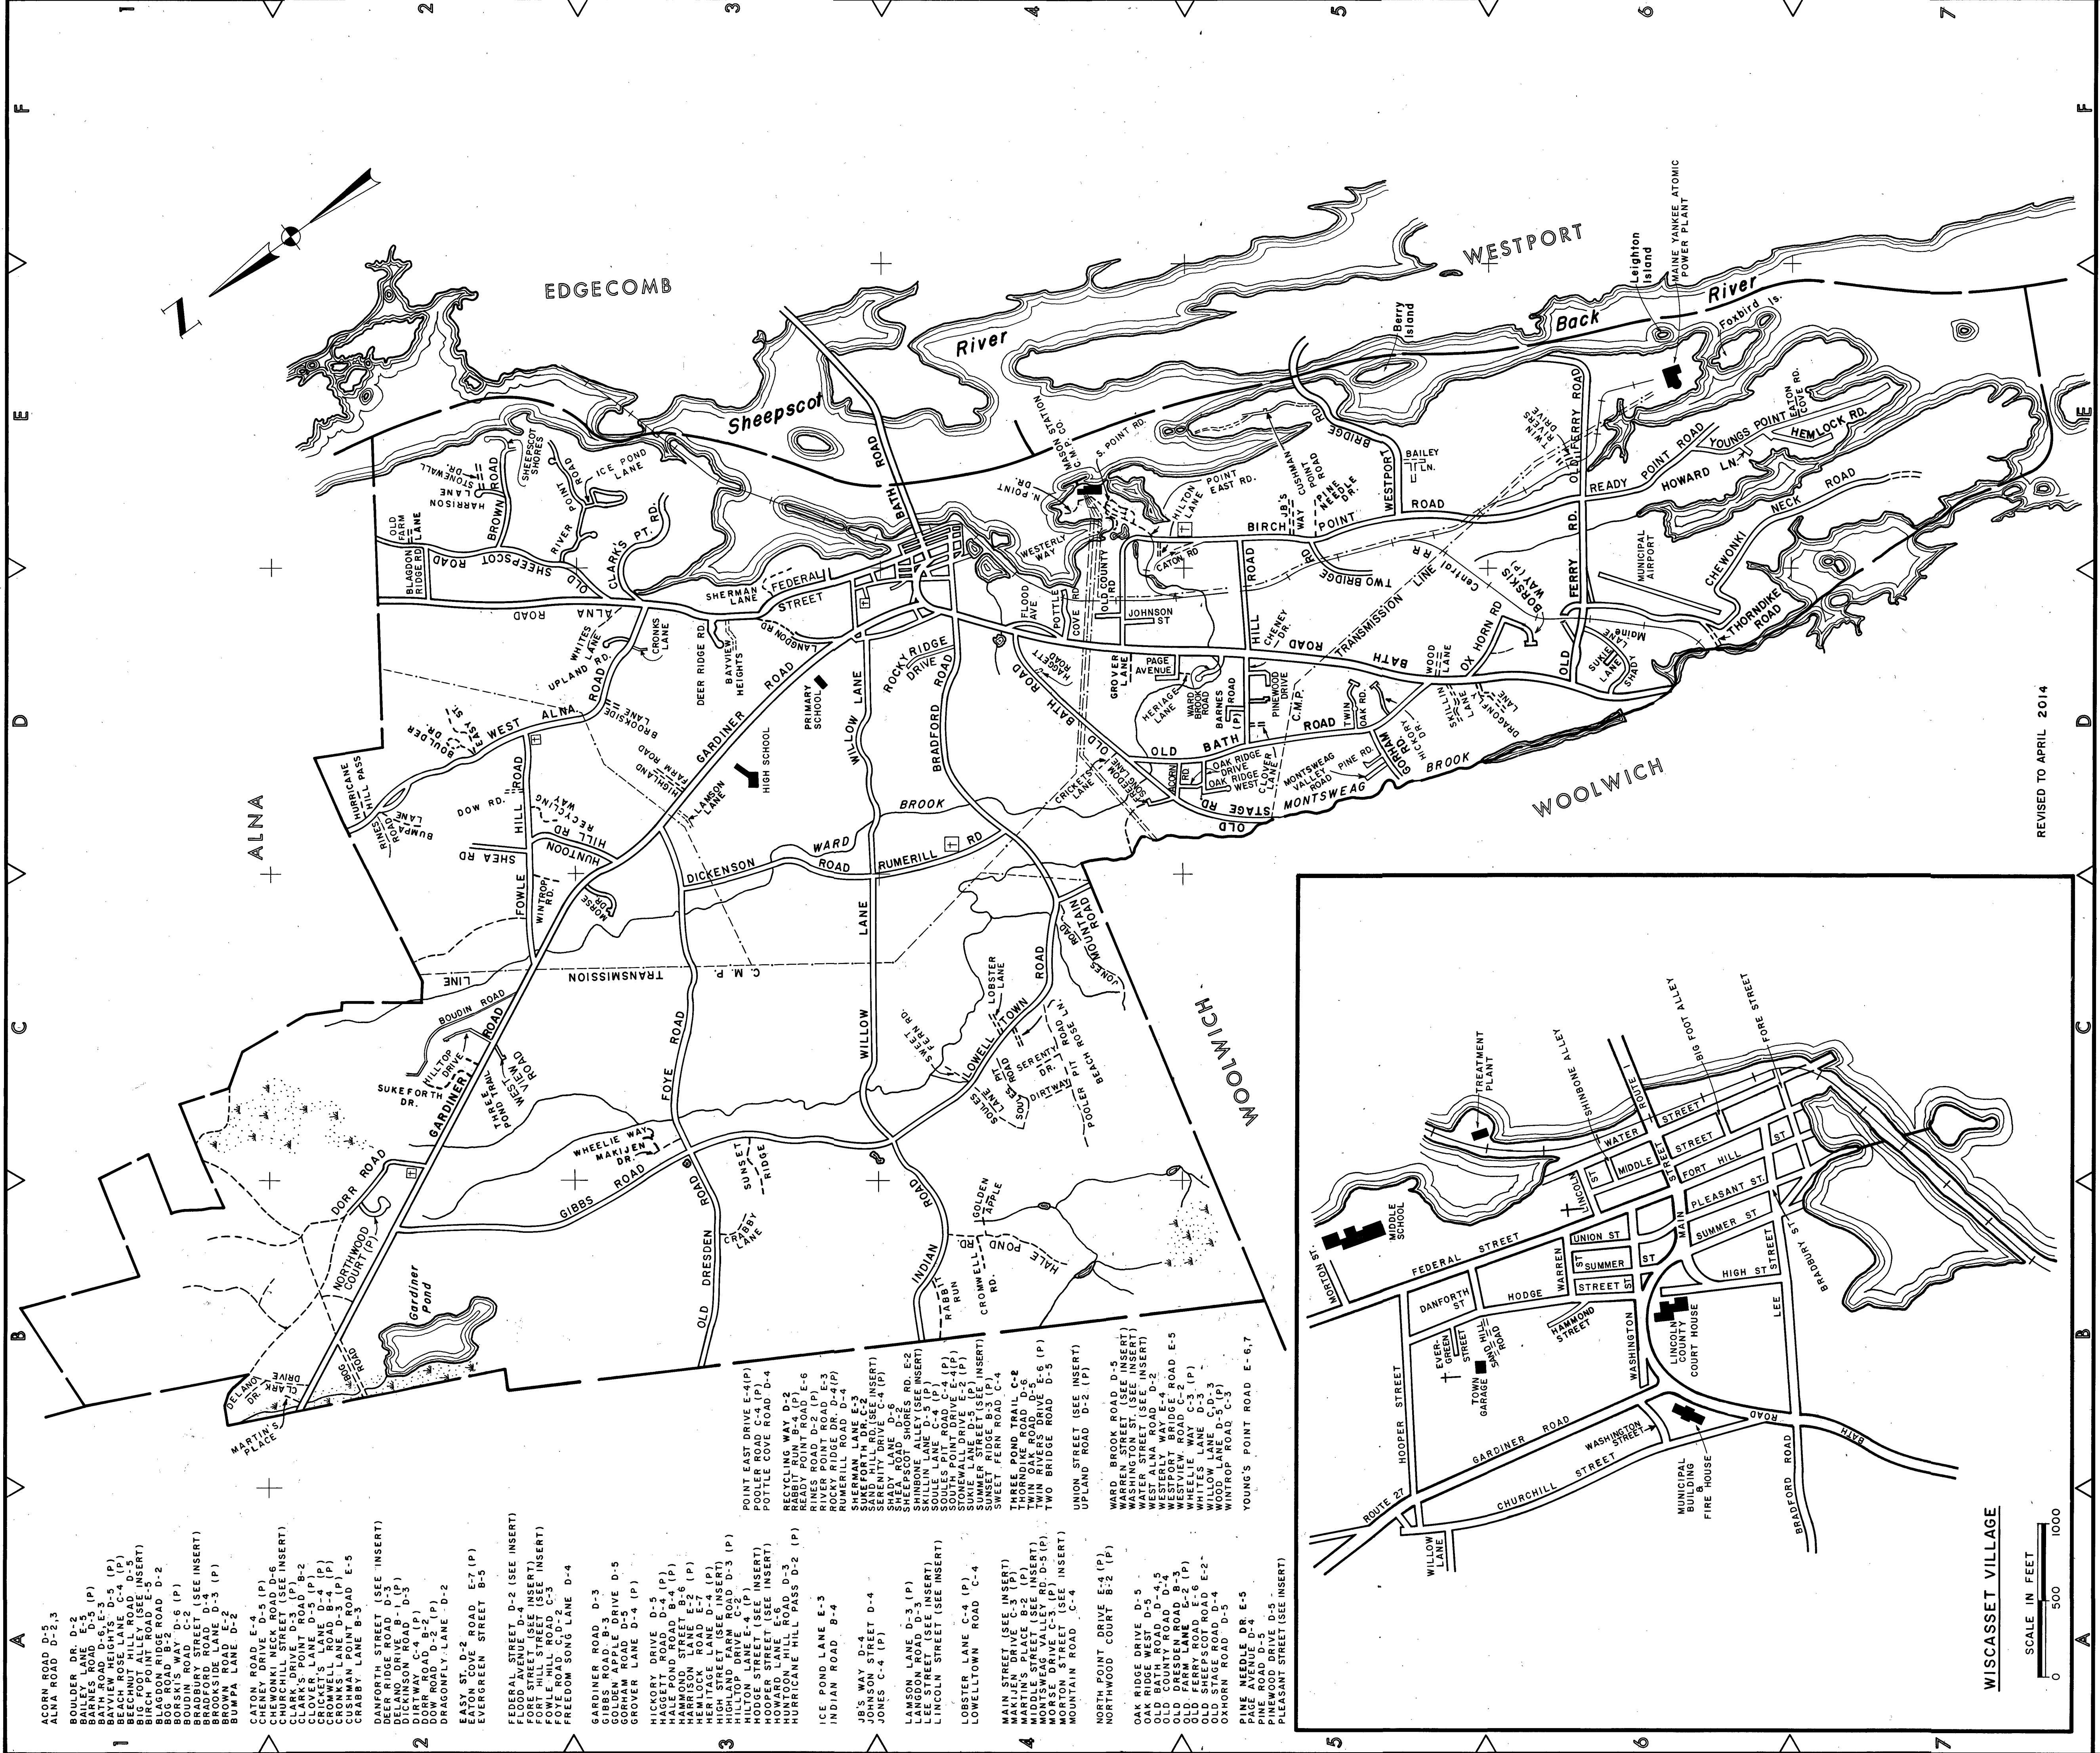

- AORN ROAD D-5,3
- ALNA ROAD D-2,3
- BOULDER DR. D-2
- BARNES ROAD D-5 (P)
- BATH ROAD D-6, E-3, 4 (P)
- BEALIE ROSELAND C-4 (P)
- BEECHNUT HILL ROAD D-5
- BIG FOOT ALLEY (SEE INSERT)
- BLANDON RIDGE ROAD D-2
- BOG ROAD B-2
- BORSKI'S WAY D-6 (P)
- BROADBURY STREET (SEE INSERT)
- BROOKSIDE LANE D-3 (P)
- BUMPA LANE D-2
- CATON ROAD E-4 (P)
- CHEWY DRIVE D-5 (P)
- CHEWONKI NECK ROAD D-6
- CHURCHILL STREET (SEE INSERT)
- CLARK'S POINT ROAD B-2
- CLOVER LANE D-5 (P)
- CRICKET'S LANE D-4 (P)
- CROWN'S LANE D-5 (P)
- CUSHMAN POINT ROAD E-5
- CRABBY LANE B-3
- DANFORTH STREET (SEE INSERT)
- DEER RIDGE ROAD D-3
- DELANO DRIVE B-1 (P)
- DELTA DRIVE D-3
- DIRTWAY C-4 (P)
- DORR ROAD B-2
- DRAGONELY LANE D-2
- EASY ST. D-2 ROAD E-7 (P)
- EVERGREEN STREET B-5
- FEDERAL STREET D-2 (SEE INSERT)
- FLOOD AVENUE D-4 (SEE INSERT)
- FORT HILL STREET (SEE INSERT)
- FLOYE ROAD C-2, C-3
- FREEDOM SONG LANE D-4
- GARDINER ROAD D-3
- GIBBS ROAD B-3
- GORHAM ROAD D-5
- GROVER LANE D-4 (P)
- HAGGETT ROAD D-4 (P)
- HALE POND ROAD B-4 (P)
- HAMMOND STREET E-6 (P)
- HEMLOCK ROAD E-7
- HERITAGE LANE D-4 (P)
- HIGHLAND FARM ROAD D-3 (P)
- HILLTOP DRIVE C-2
- HILTON LANE E-4 (P) (INSERT)
- HOPPER STREET (SEE INSERT)
- HOWARD LANE E-6
- HUNTON HILL ROAD D-3
- HUNTON ROAD D-3
- HURRICANE HILL PASS D-2 (P)
- ICE POND LANE E-3
- INDIAN ROAD B-4
- JOE'S WAY D-4
- JOHNSON STREET D-4
- JONES C-4 (P)
- LAMSON LANE D-3 (P)
- LANGDON ROAD D-3
- LEE STREET (SEE INSERT)
- LINCOLN STREET (SEE INSERT)
- LOWELL LANE C-4 (P)
- LOVELL TOWN ROAD C-4
- MAIN STREET (SEE INSERT)
- MAKJEN DRIVE C-3 (P)
- MARTIN'S PLACE B-2 (P)
- MIDDLE STREET (SEE INSERT)
- MORSE DRIVE C-3 (P) D-5 (P)
- MORTON STREET (SEE INSERT)
- MOUNTAIN ROAD C-4
- NORTH POINT DRIVE E-2 (P)
- NORTHWOOD COURT B-2 (P)
- OAK RIDGE DRIVE D-5
- OLD BAY ROAD D-4, 5
- OLD COUNTY ROAD D-4
- OLD DRESSDEN ROAD B-3
- OLD FERRY ROAD E-6 (P)
- OLD SHEEPSHOT ROAD E-2
- OHORN ROAD D-4
- PINE NEEDLE DR. E-5
- PINE ROAD D-4
- PINEWOOD DRIVE D-5
- PLEASANT STREET (SEE INSERT)

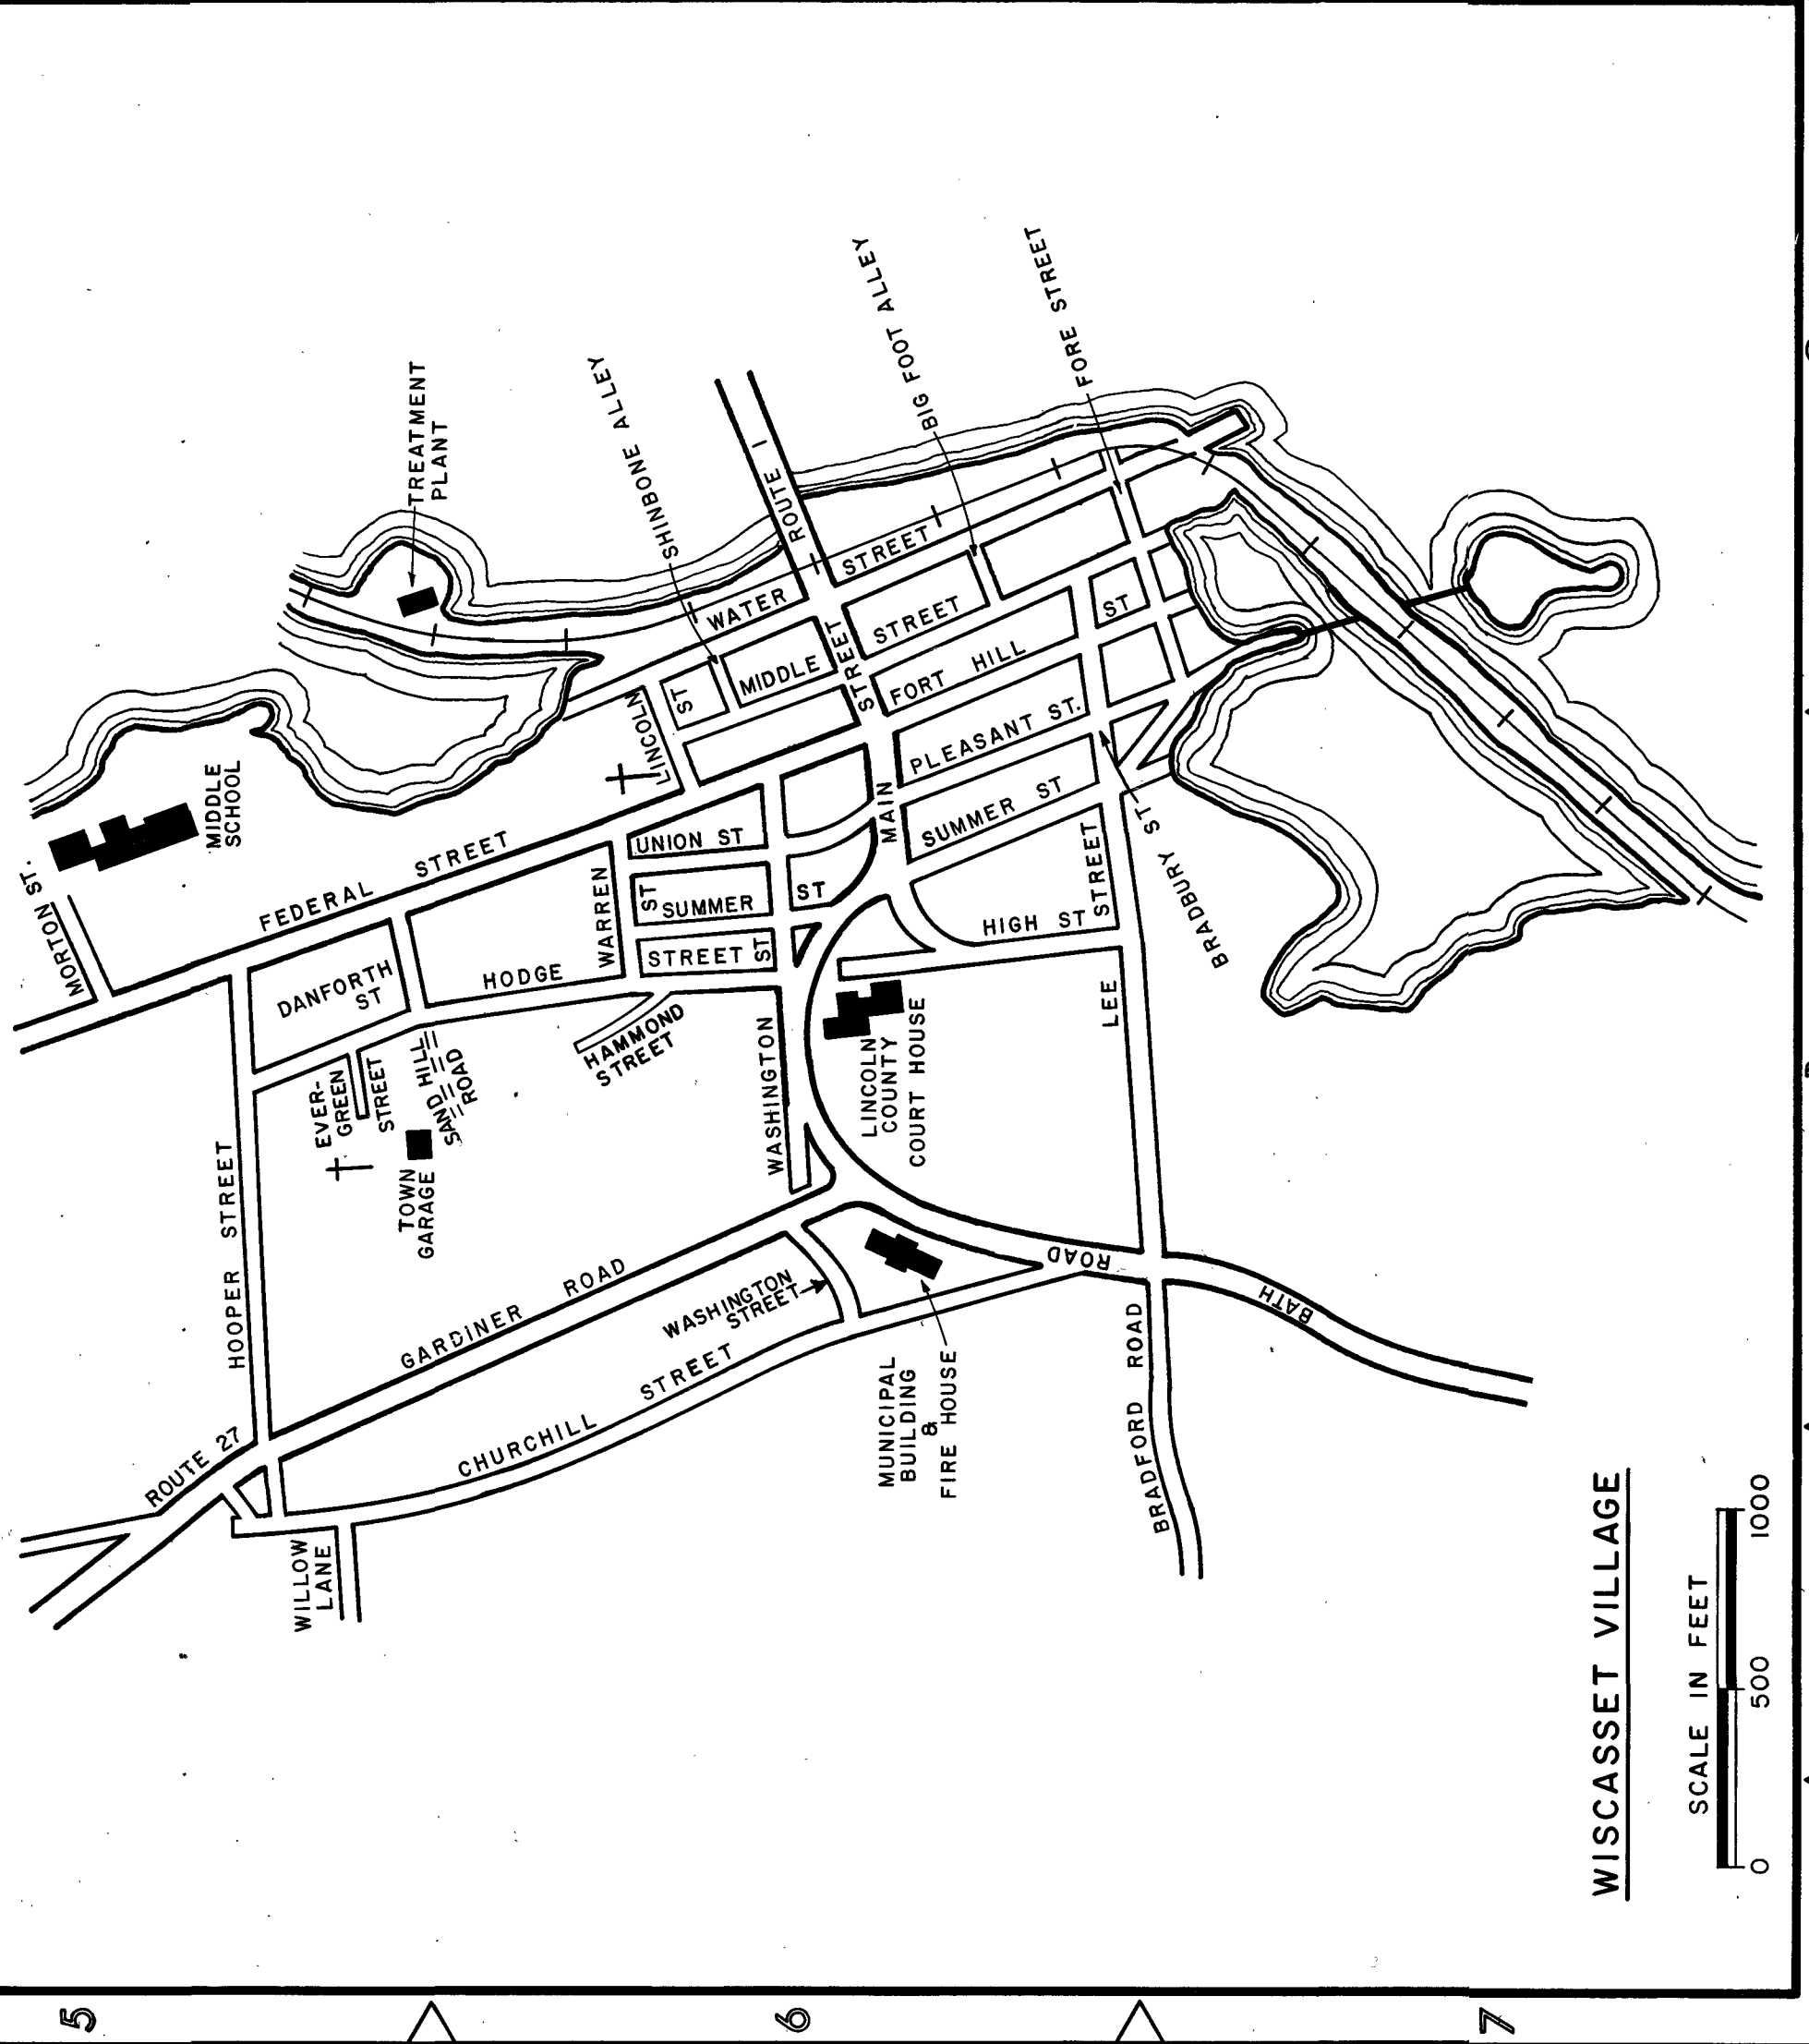




REVISED TO APRIL 2014

JOHN E. O'DONNELL & ASSOCIATES
AUBURN, MAINE
1973


WISCASSET


MAINE

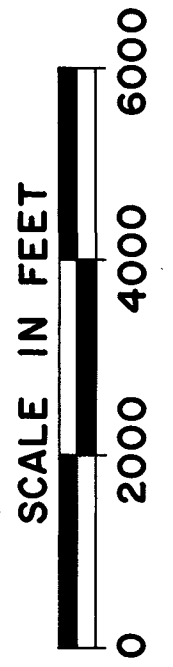

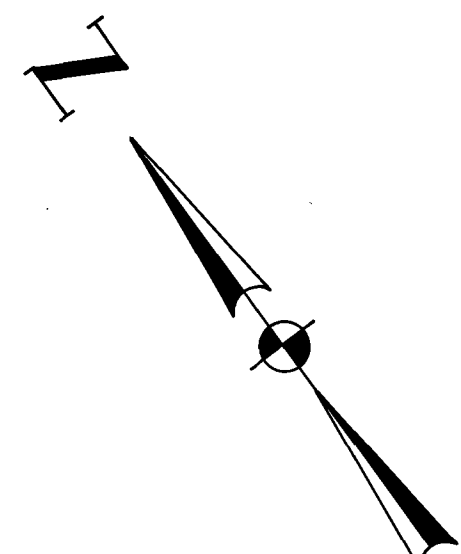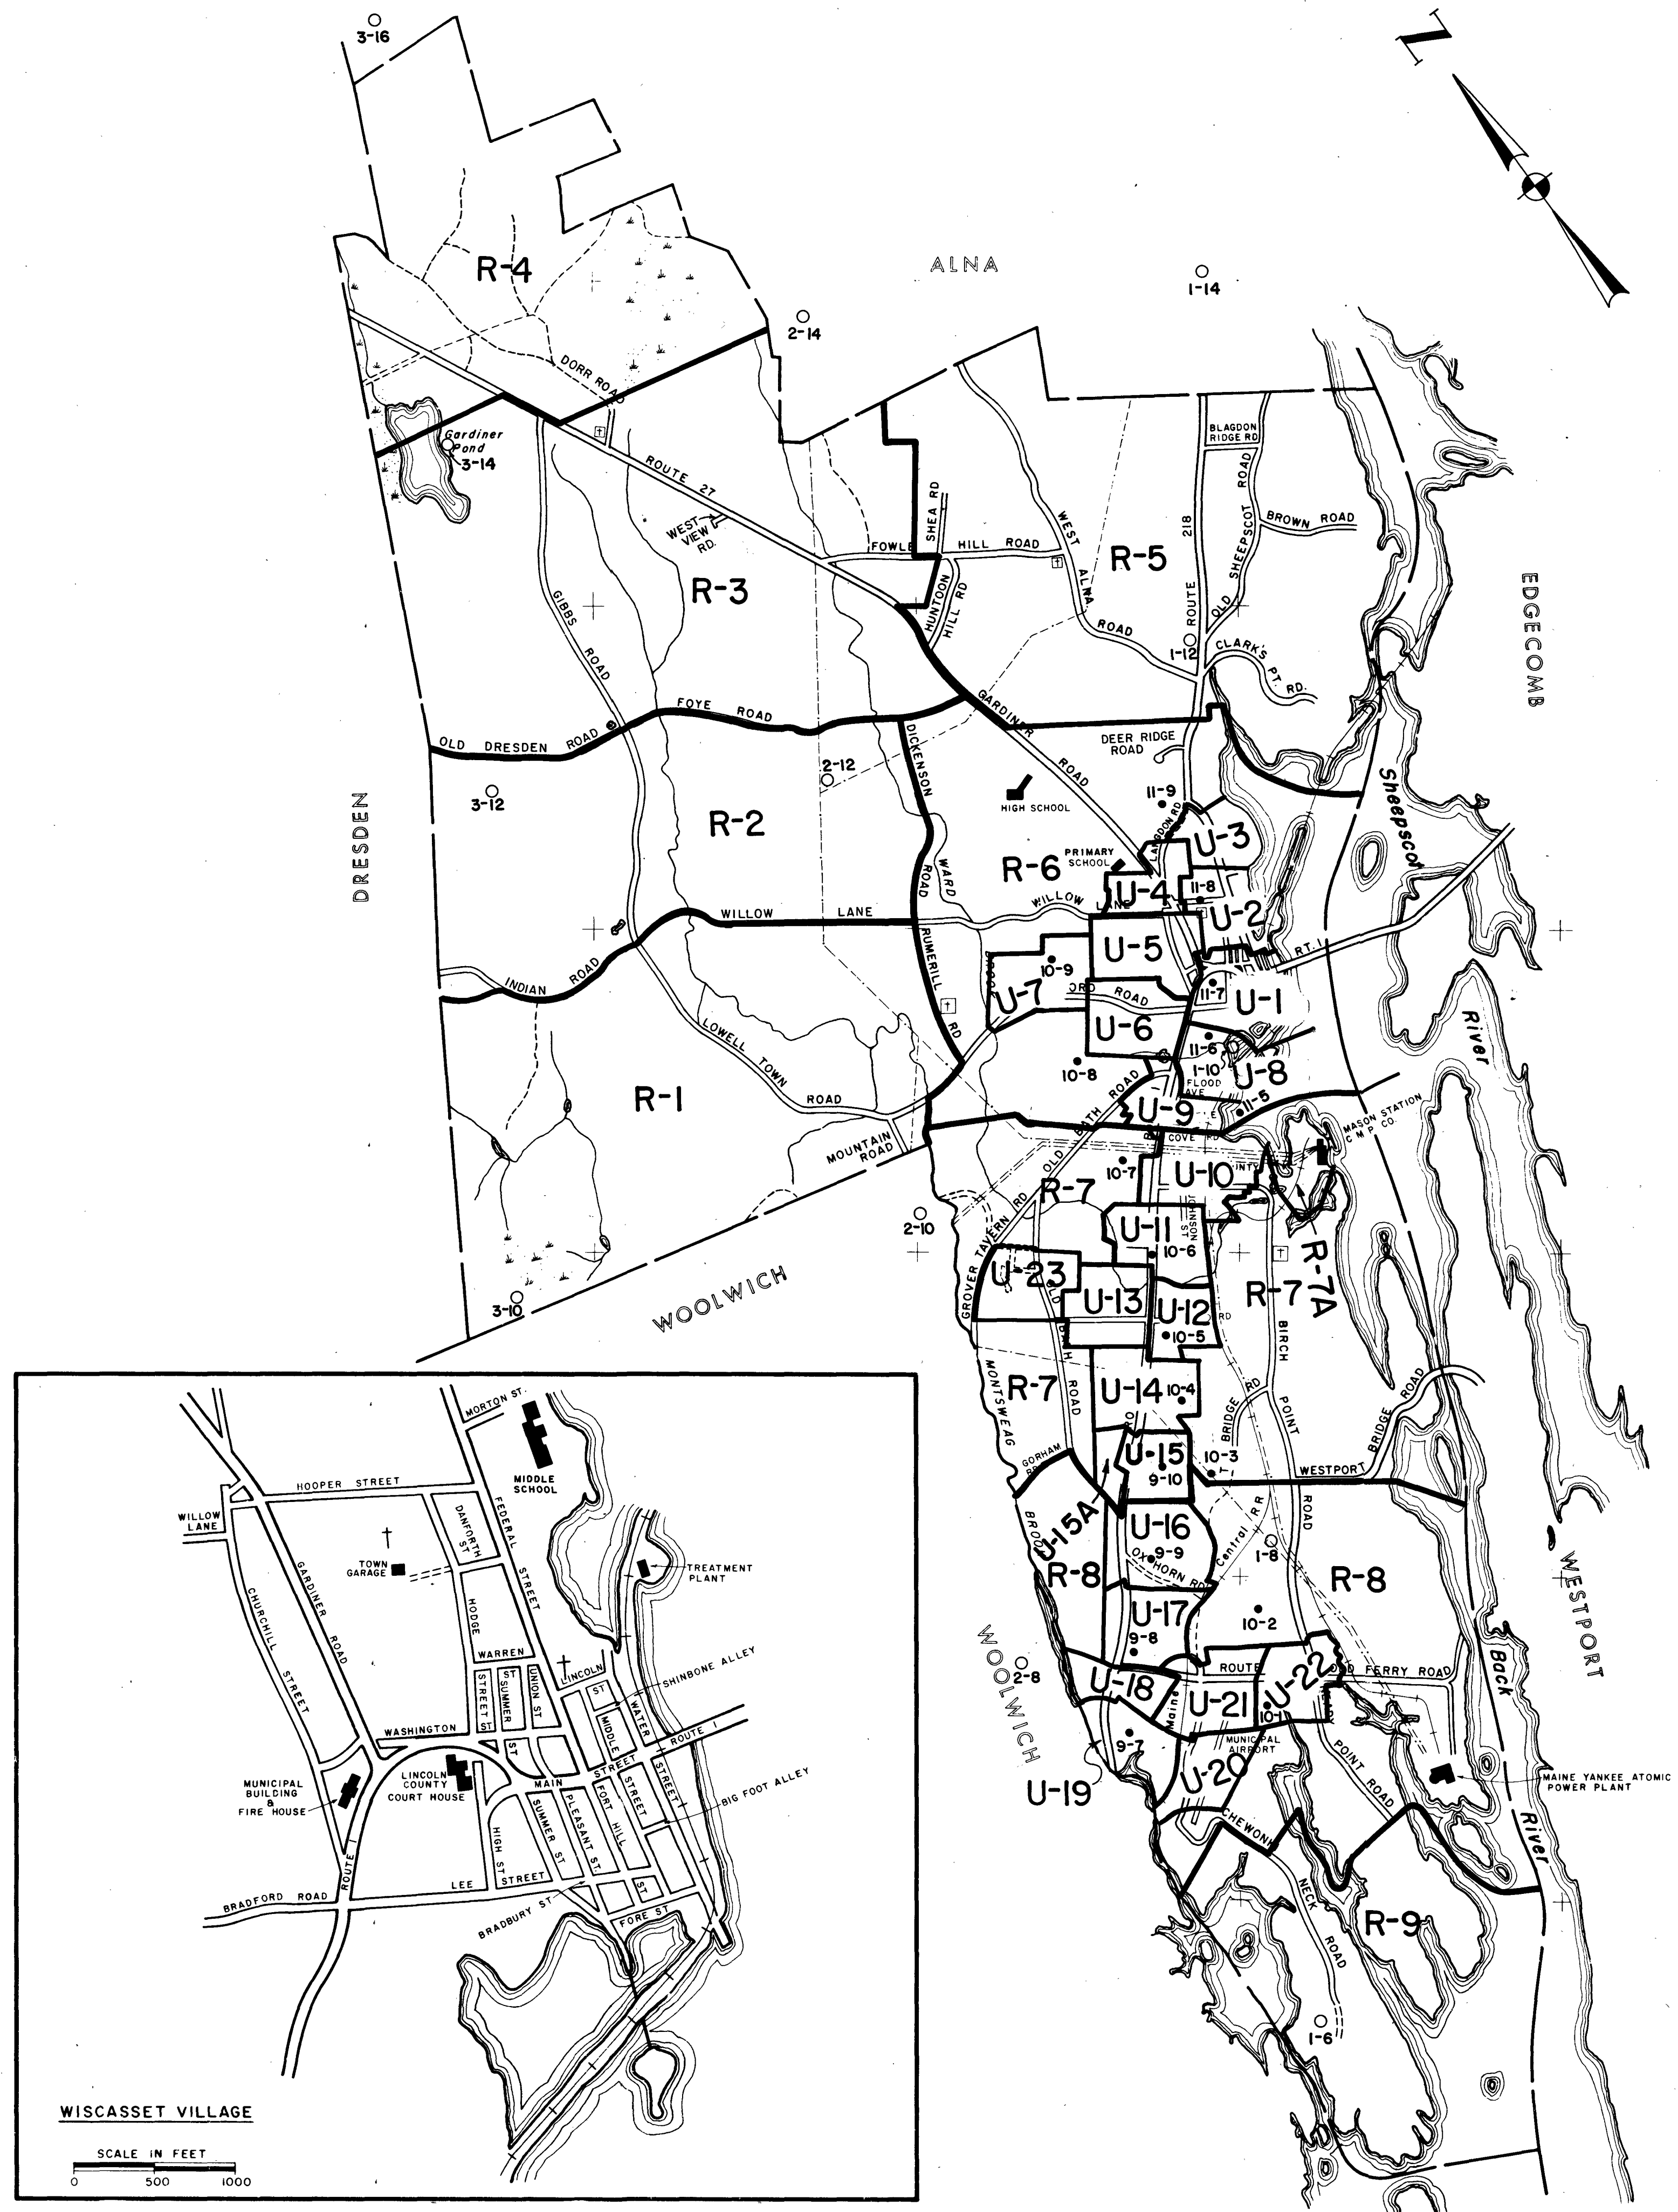

- LEGEND**
- U-1 URBAN MAP SHEET
SCALE: 1" = 100'
 - R-1 RURAL MAP SHEET
SCALE: 1" = 500'
 - PHOTO CENTER
9-7 URBAN ENLARGEMENT
 - PHOTO CENTER
1-6 RURAL ENLARGEMENT

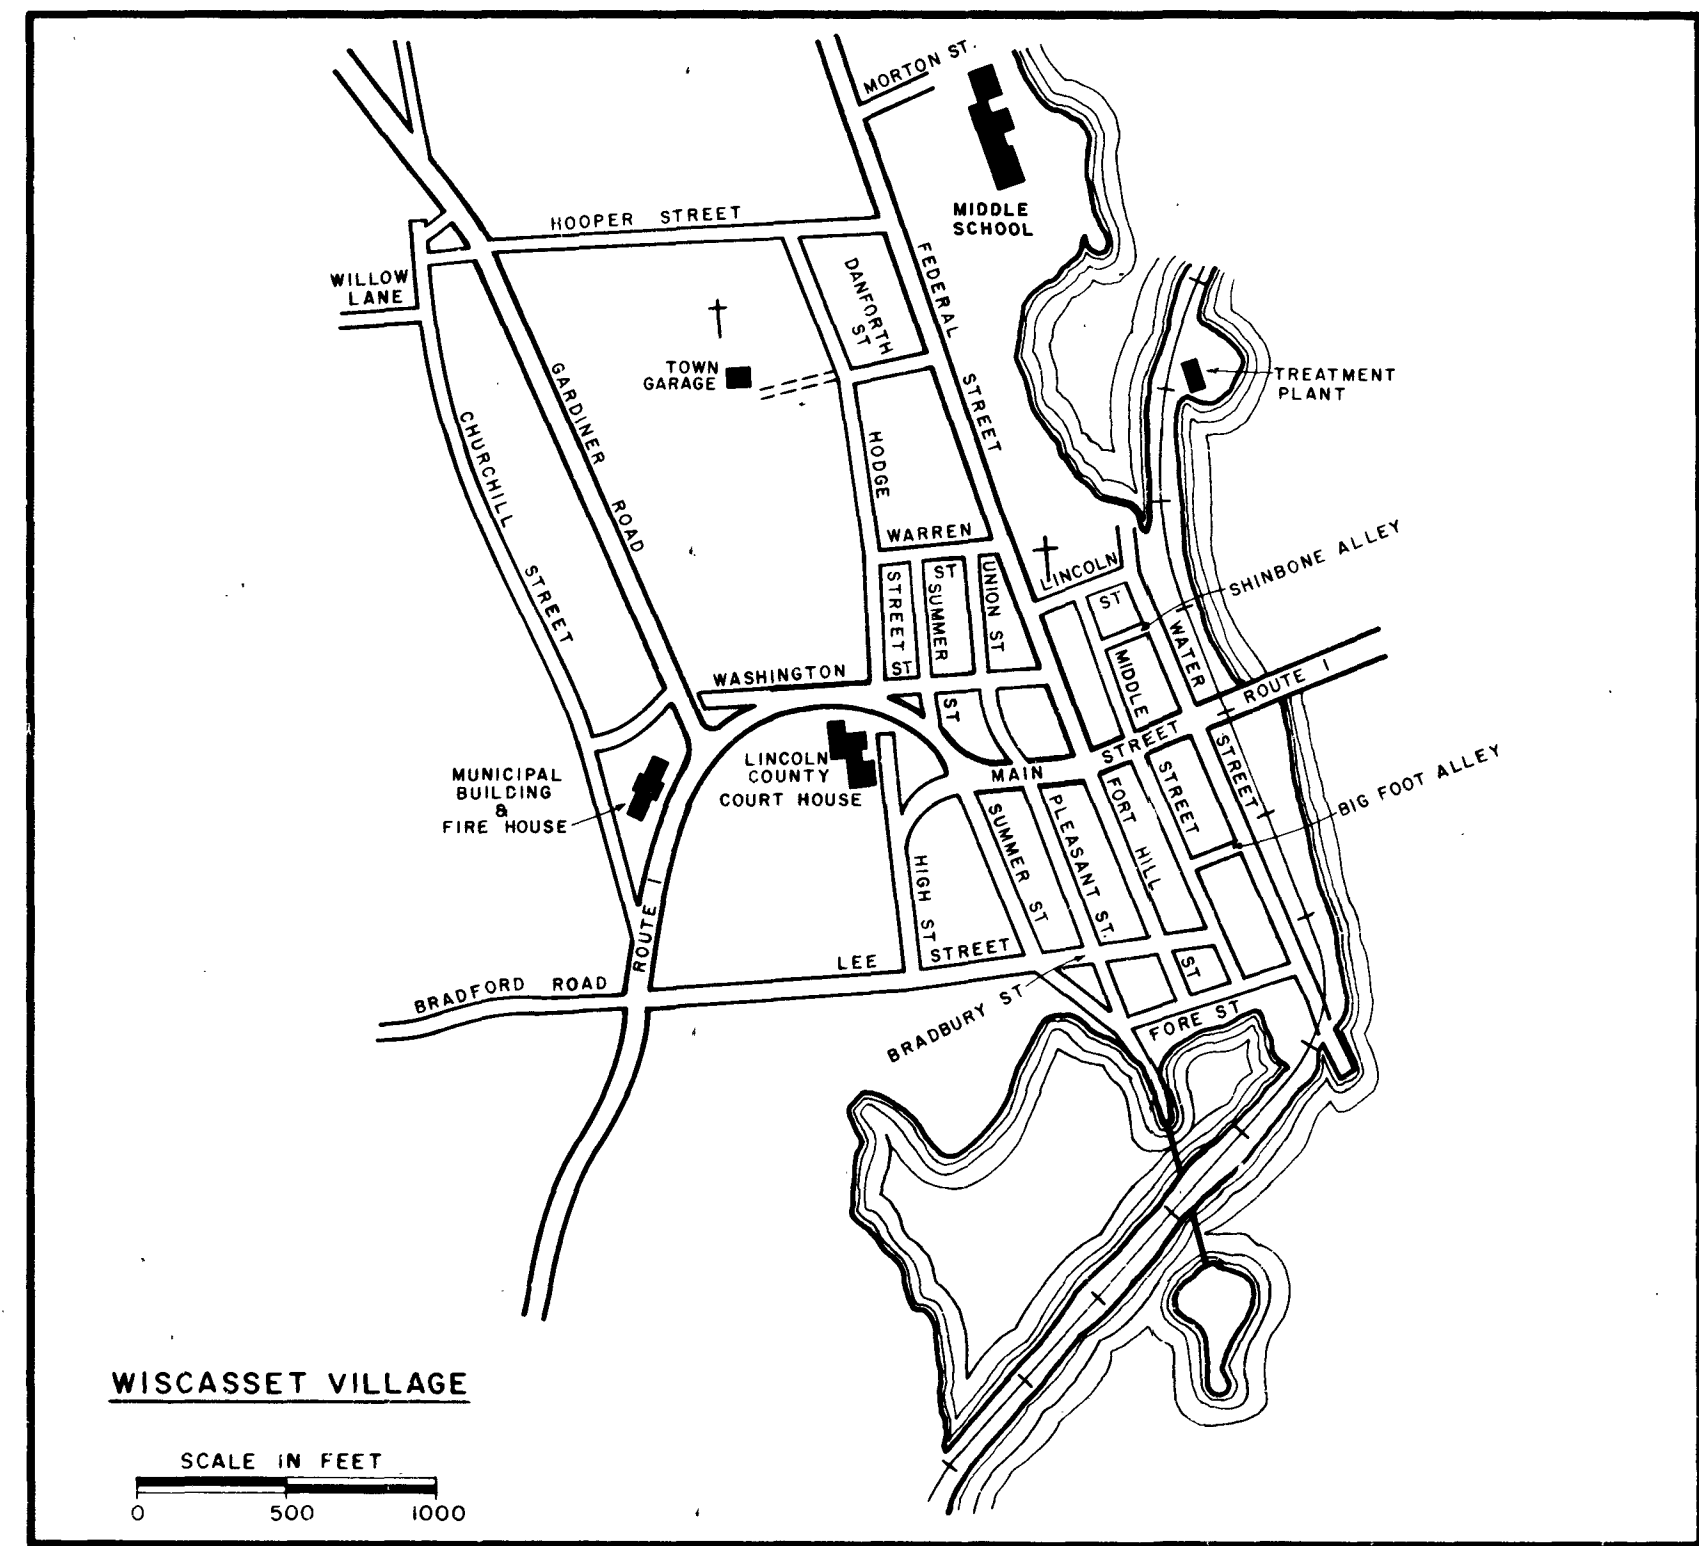

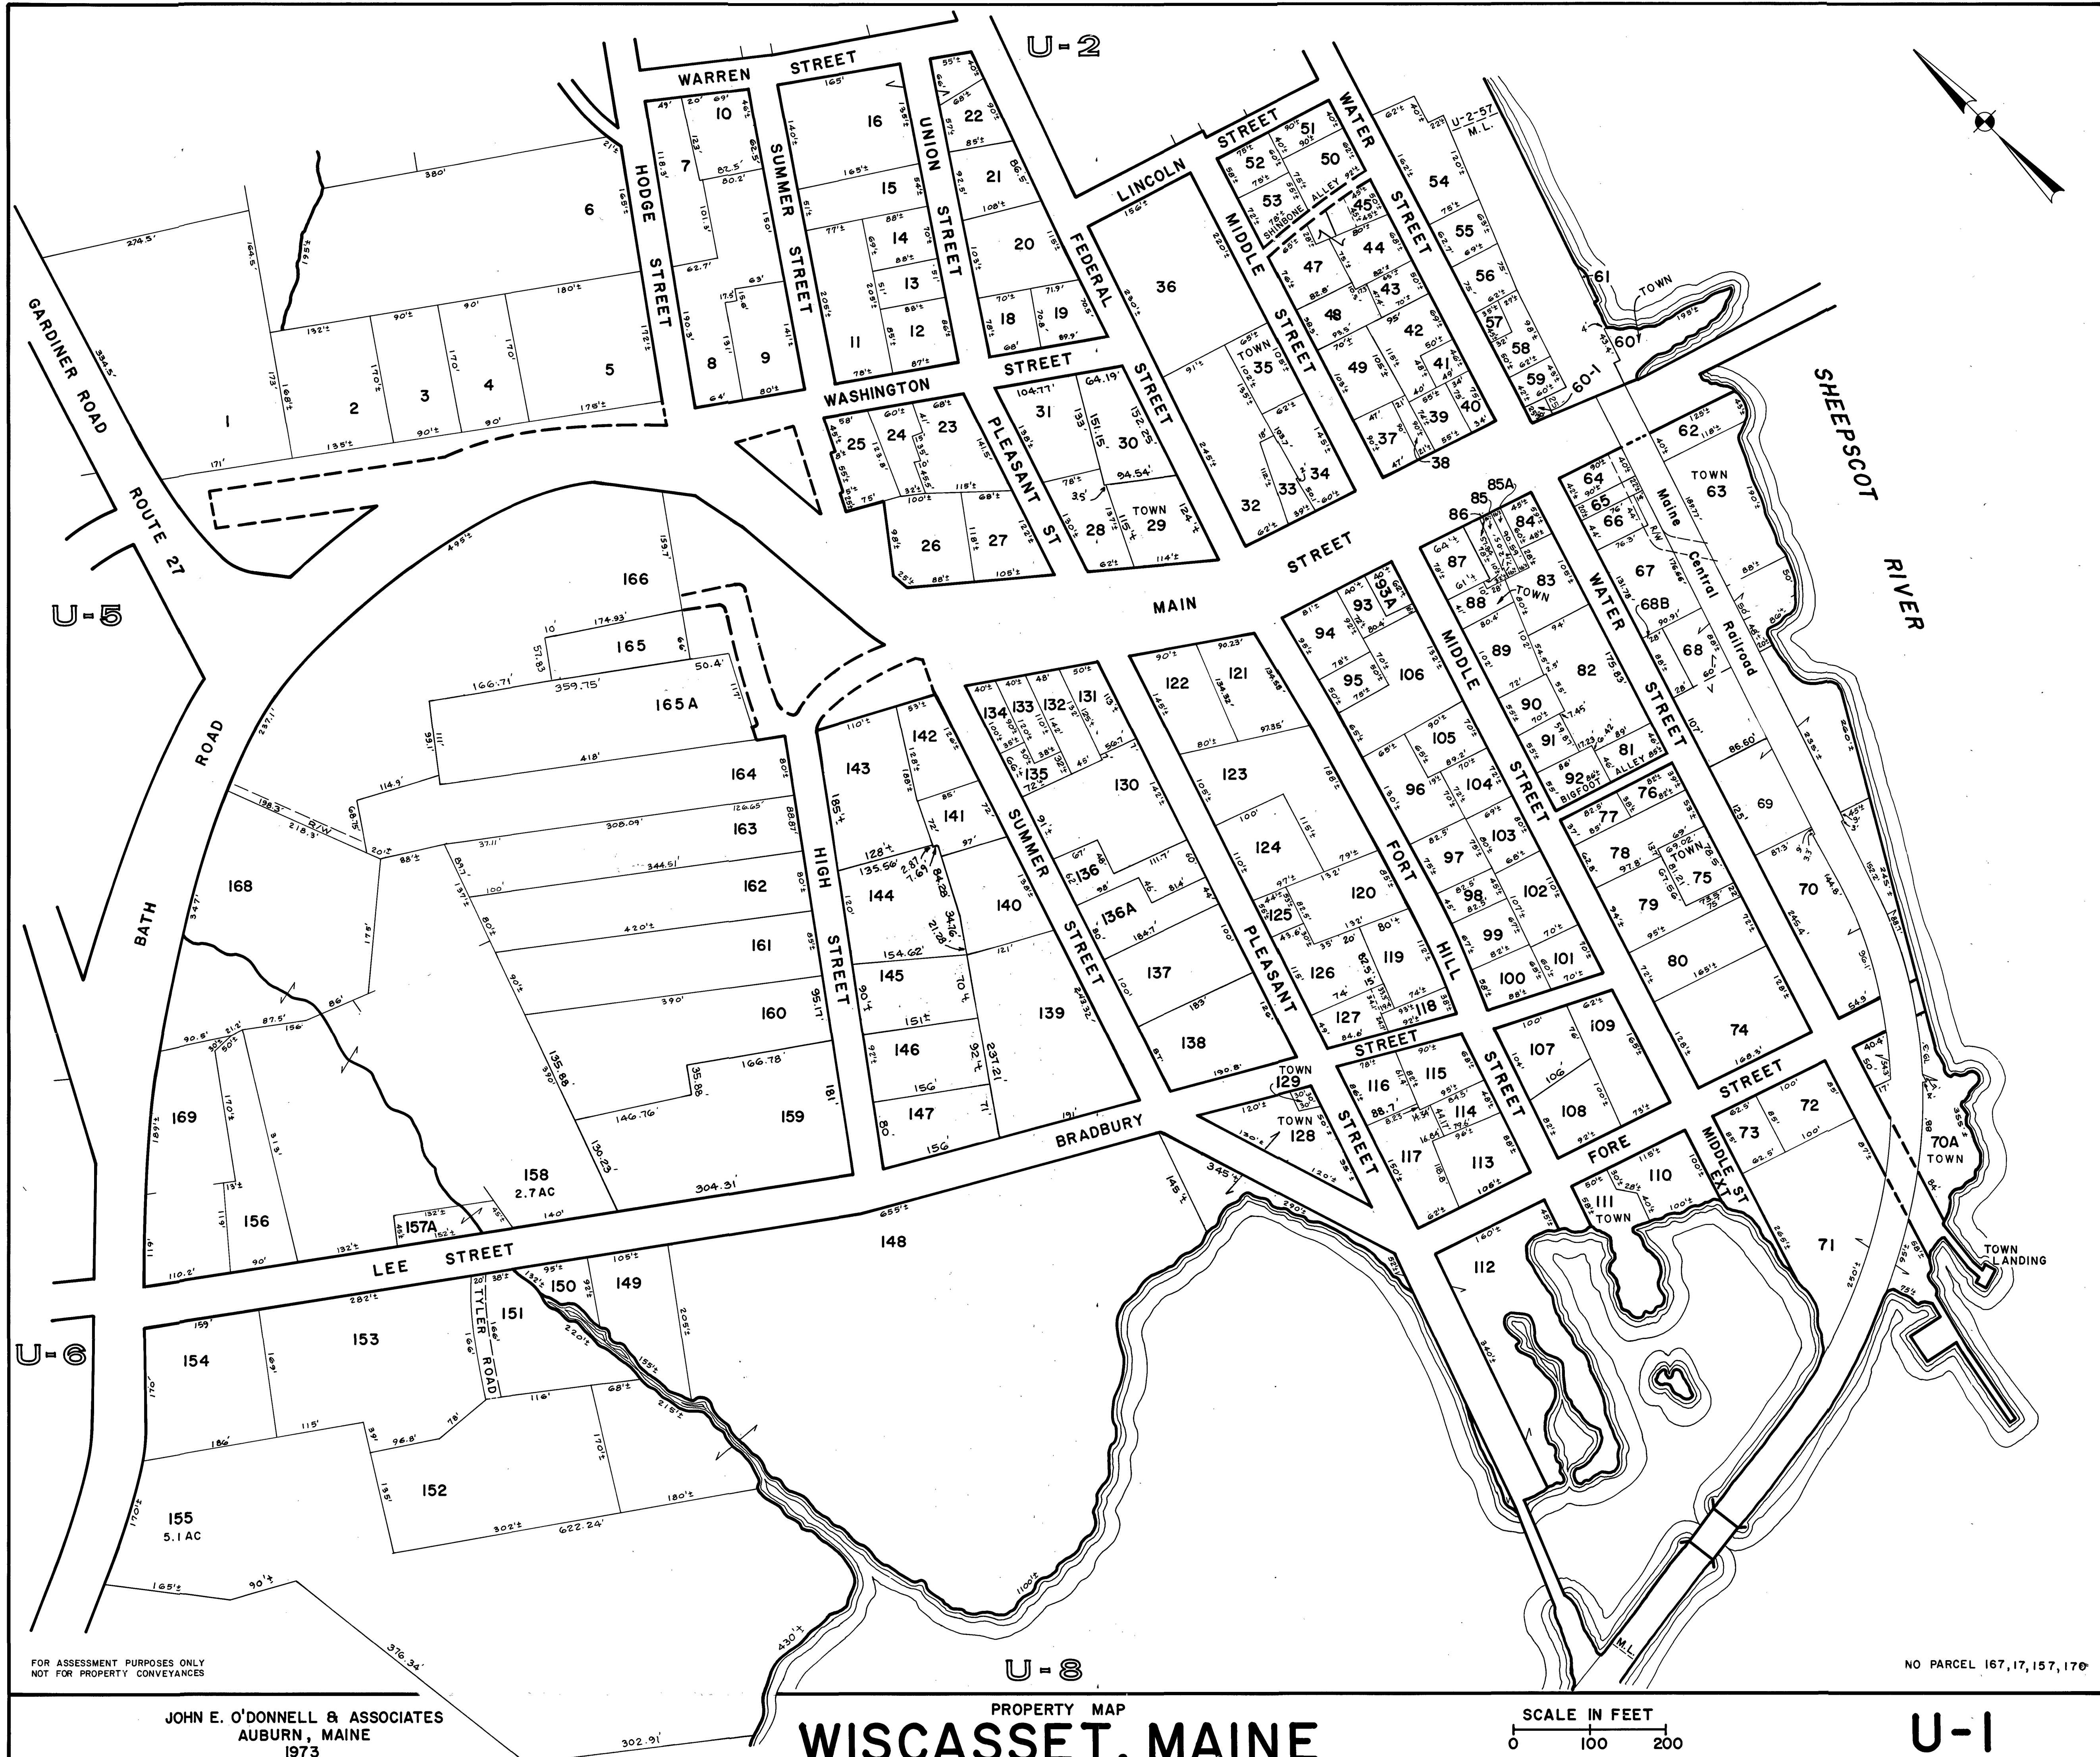

FOR ASSESSMENT PURPOSES ONLY
NOT FOR PROPERTY CONVEYANCES


JOHN E. O'DONNELL & ASSOCIATES
AUBURN, MAINE
1973

U-8
PROPERTY MAP
WISCASSET, MAINE

SCALE IN FEET
0 100 200

NO PARCEL 167, 17, 157, 176


U-1

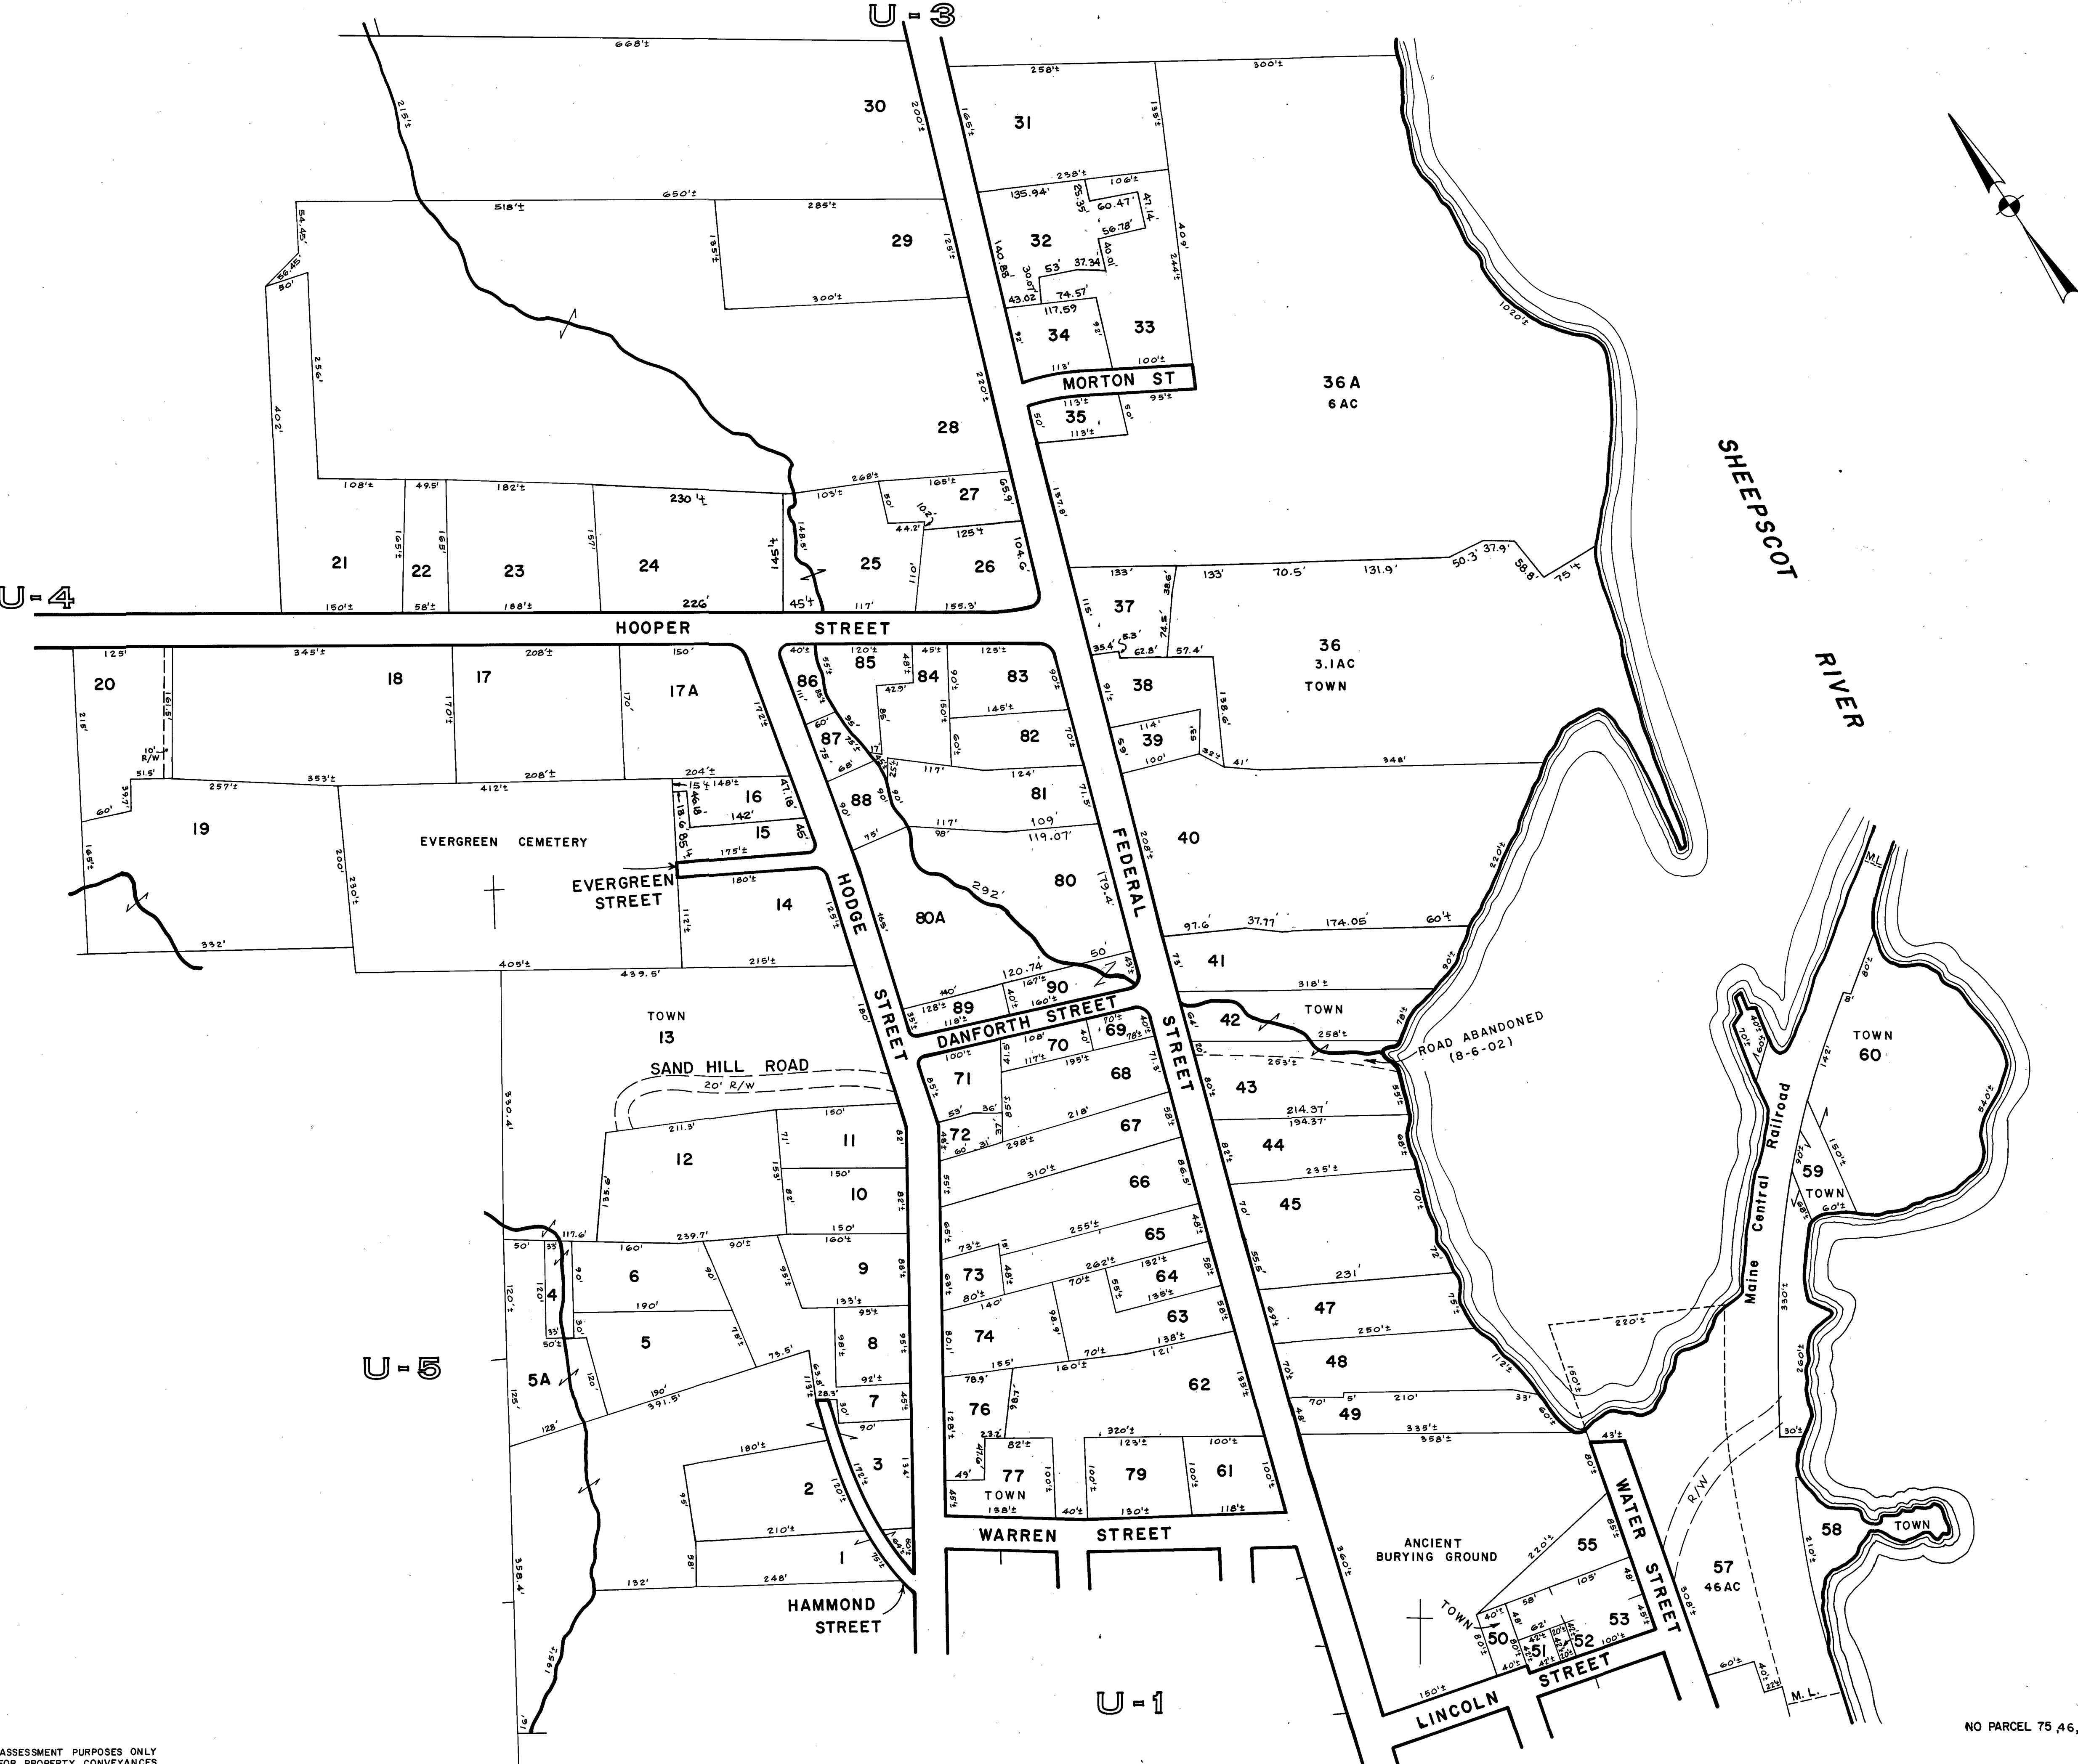

FOR ASSESSMENT PURPOSES ONLY
NOT FOR PROPERTY CONVEYANCES

JOHN E. O'DONNELL & ASSOCIATES
AUBURN, MAINE
1973

PROPERTY MAP
WISCASSET, MAINE

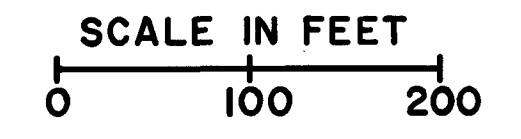

NO PARCEL 75, 46, 78, 54, 56

U-2