


U-9

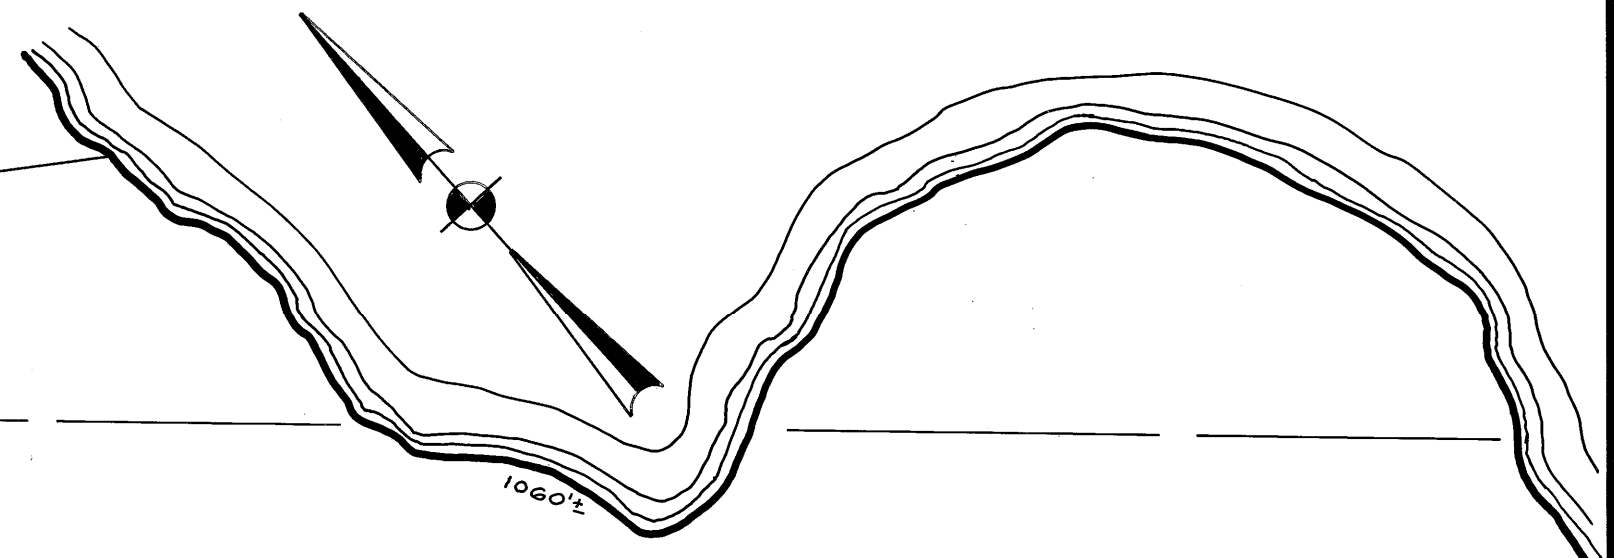

U-2-57
M.L.

POTTLE COVE ROAD

C. M. P. TRANSMISSION

LINE

CENTRAL MAINE POWER CO.
5
42 AC

R-7

29

28

BATH ROAD

1
12 AC

OLD COUNTY ROAD

2

3

1A

Maine Central Railroad

R-7

7
2 AC

4
7 AC

6

7A

BIRCH POINT ROAD

8

10

9

12
4.8 AC
CENTRAL MAINE POWER CO.

14

22

23

24B

24A
1.02 AC

21

24

16

17

19

JOHNSON STREET

M.L.

ABANDONED ROAD

26

GROVER LANE

25

U-11

11
38 AC

R-7

NO PARCEL 15,13,18

FOR ASSESSMENT PURPOSES ONLY
NOT FOR PROPERTY CONVEYANCES

JOHN E. O'DONNELL & ASSOCIATES
AUBURN, MAINE
1973

PROPERTY MAP
WISCASSET, MAINE

SCALE IN FEET
0 100 200

U-10